


REUSE OF DOCUMENT
This document is the property of DHM Design Corp. The ideas and design incorporated on this document are instruments of professional service and shall not be used for any other project without written authorization of DHM Design Corp.

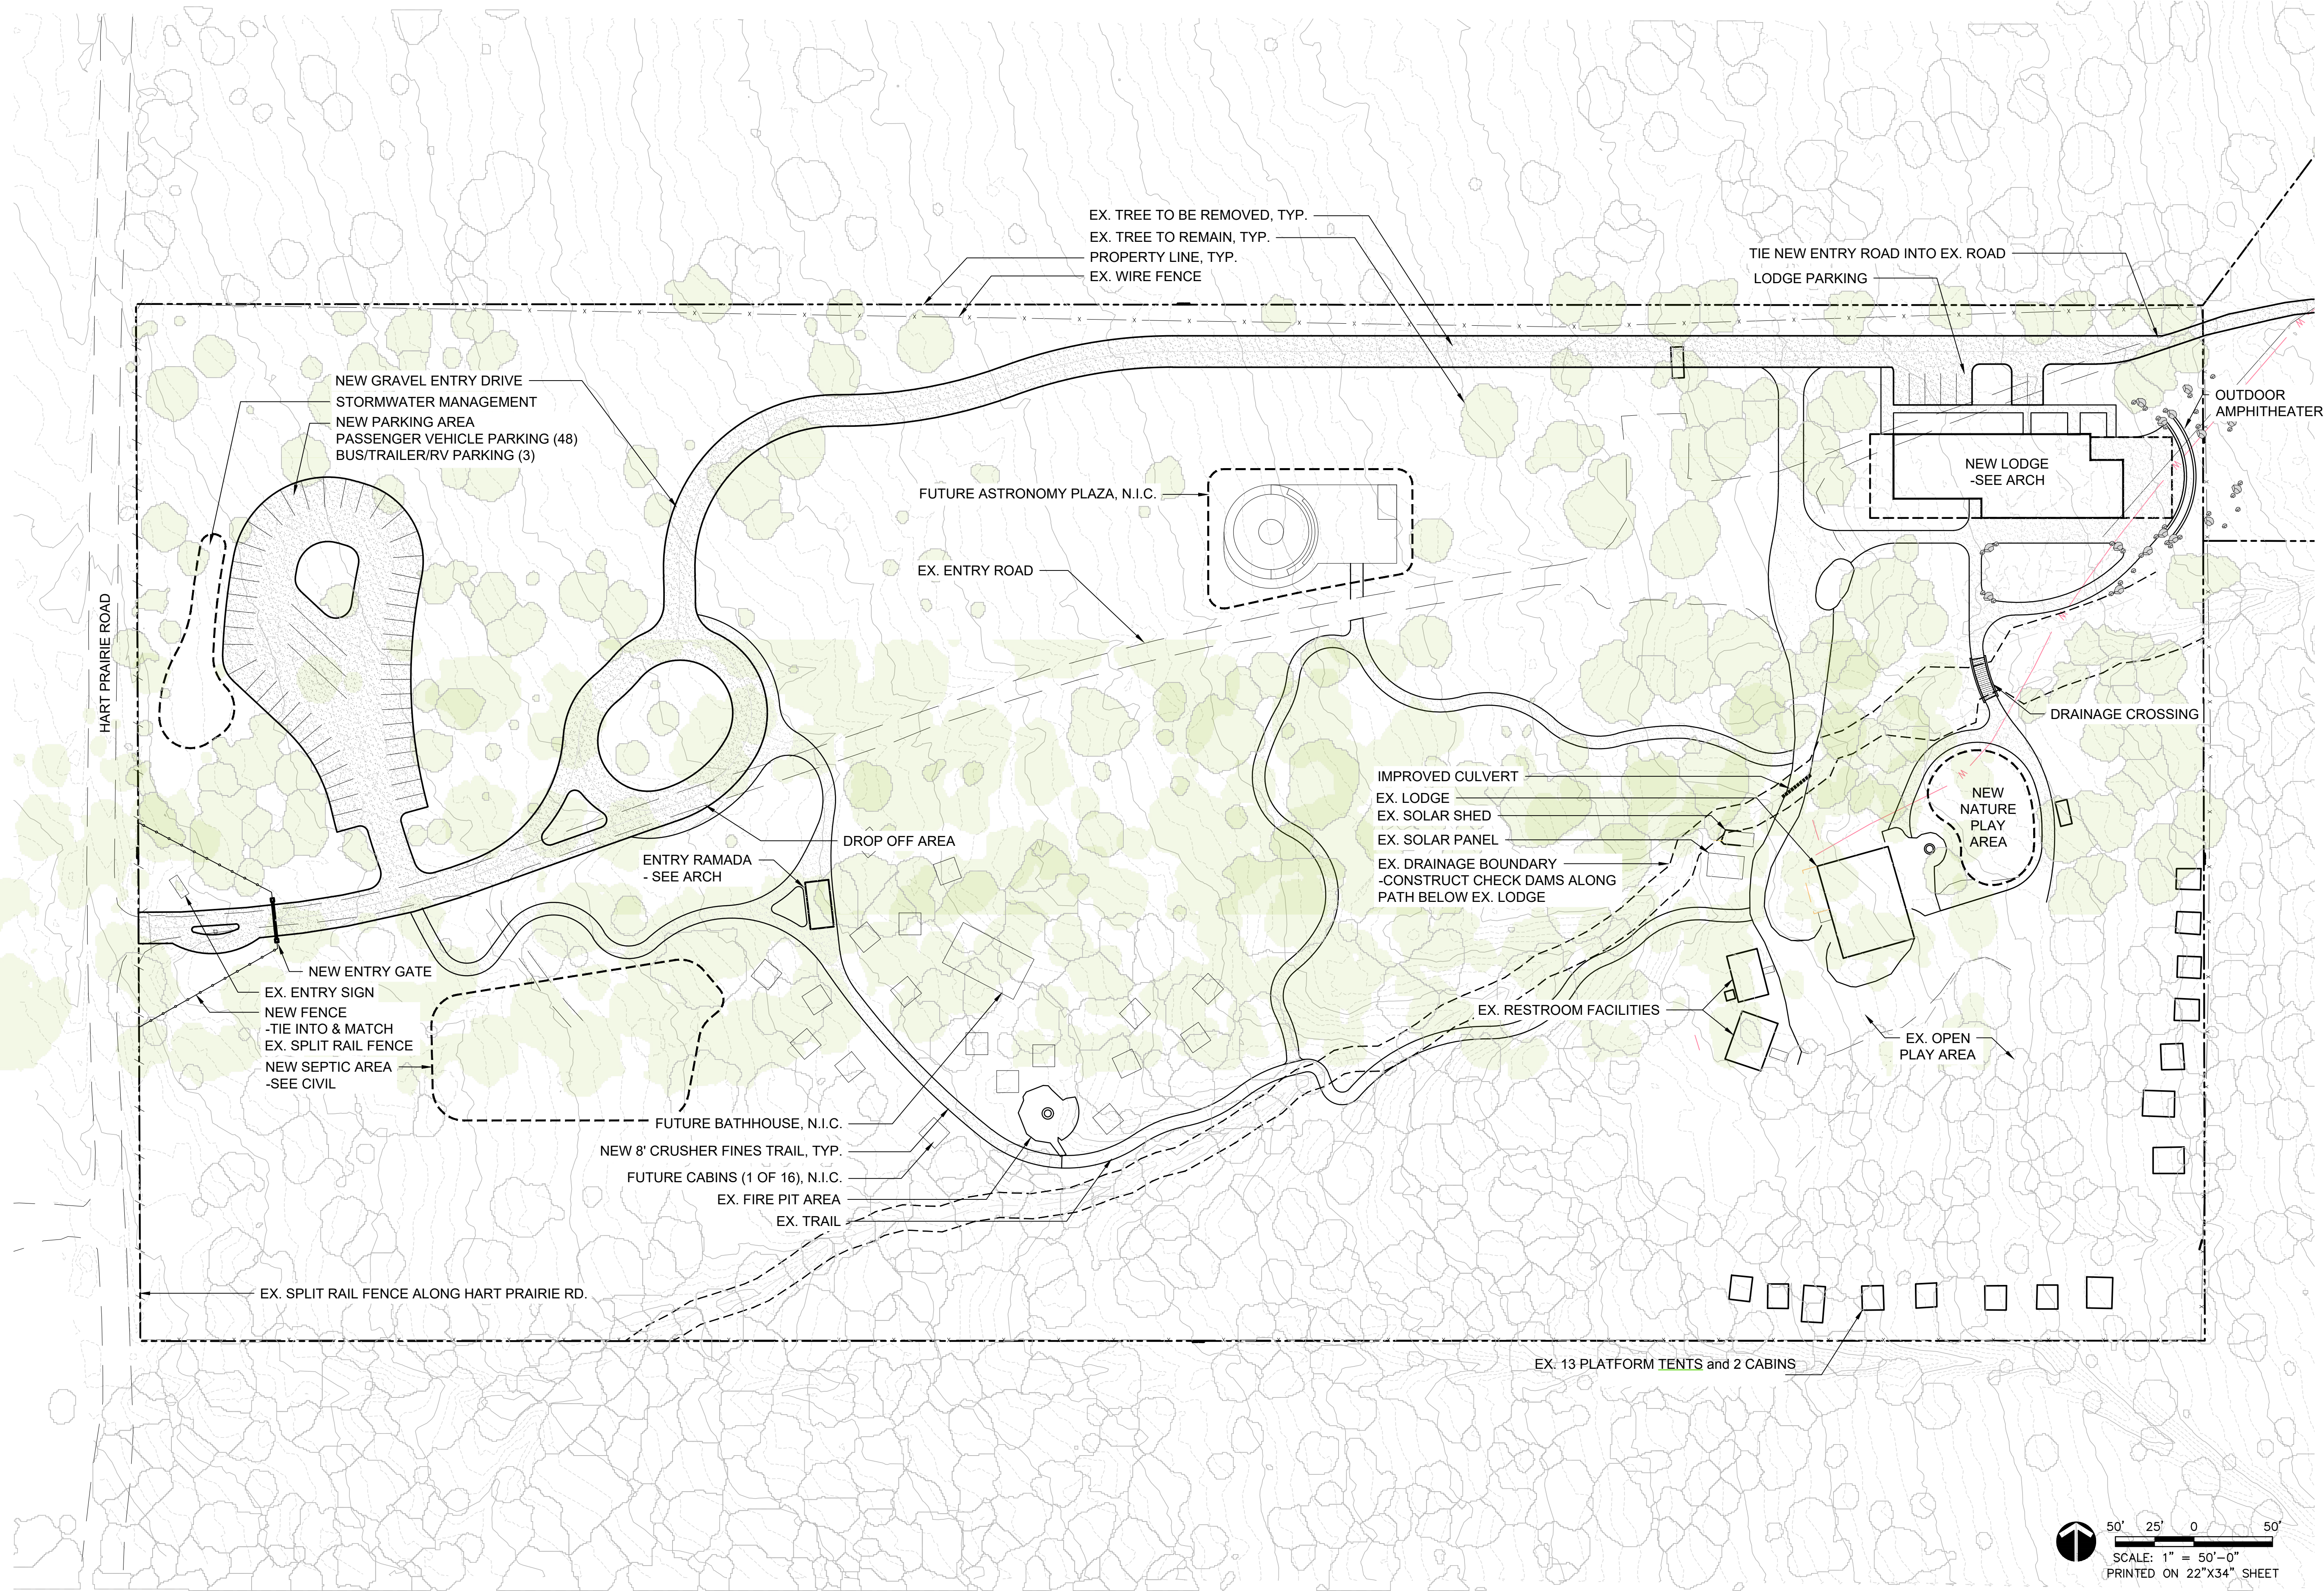

Camp Colton Phase 1

New Lodge and Entry Design

30% SCHEMATIC DESIGN

3285 East Sparrow Avenue Flagstaff, AZ 86004

PROJECT NUMBER: DATE
Project # 01.11.2024
DESIGNED:
DRAWN:
CHECKED:

REVISIONS: RD1
RD2
RD3
RD4
RD5

JOB DESCRIPTION:
Job Description 1
Job Description 2


SHEET TITLE:


WEST PARCEL LAYOUT

SHEET NUMBER:

L1.1

SHEET OF _XXX_

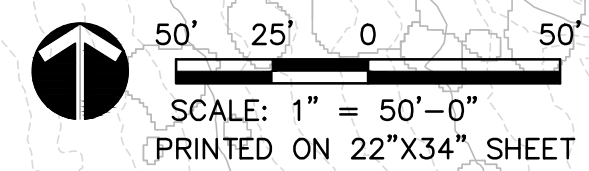

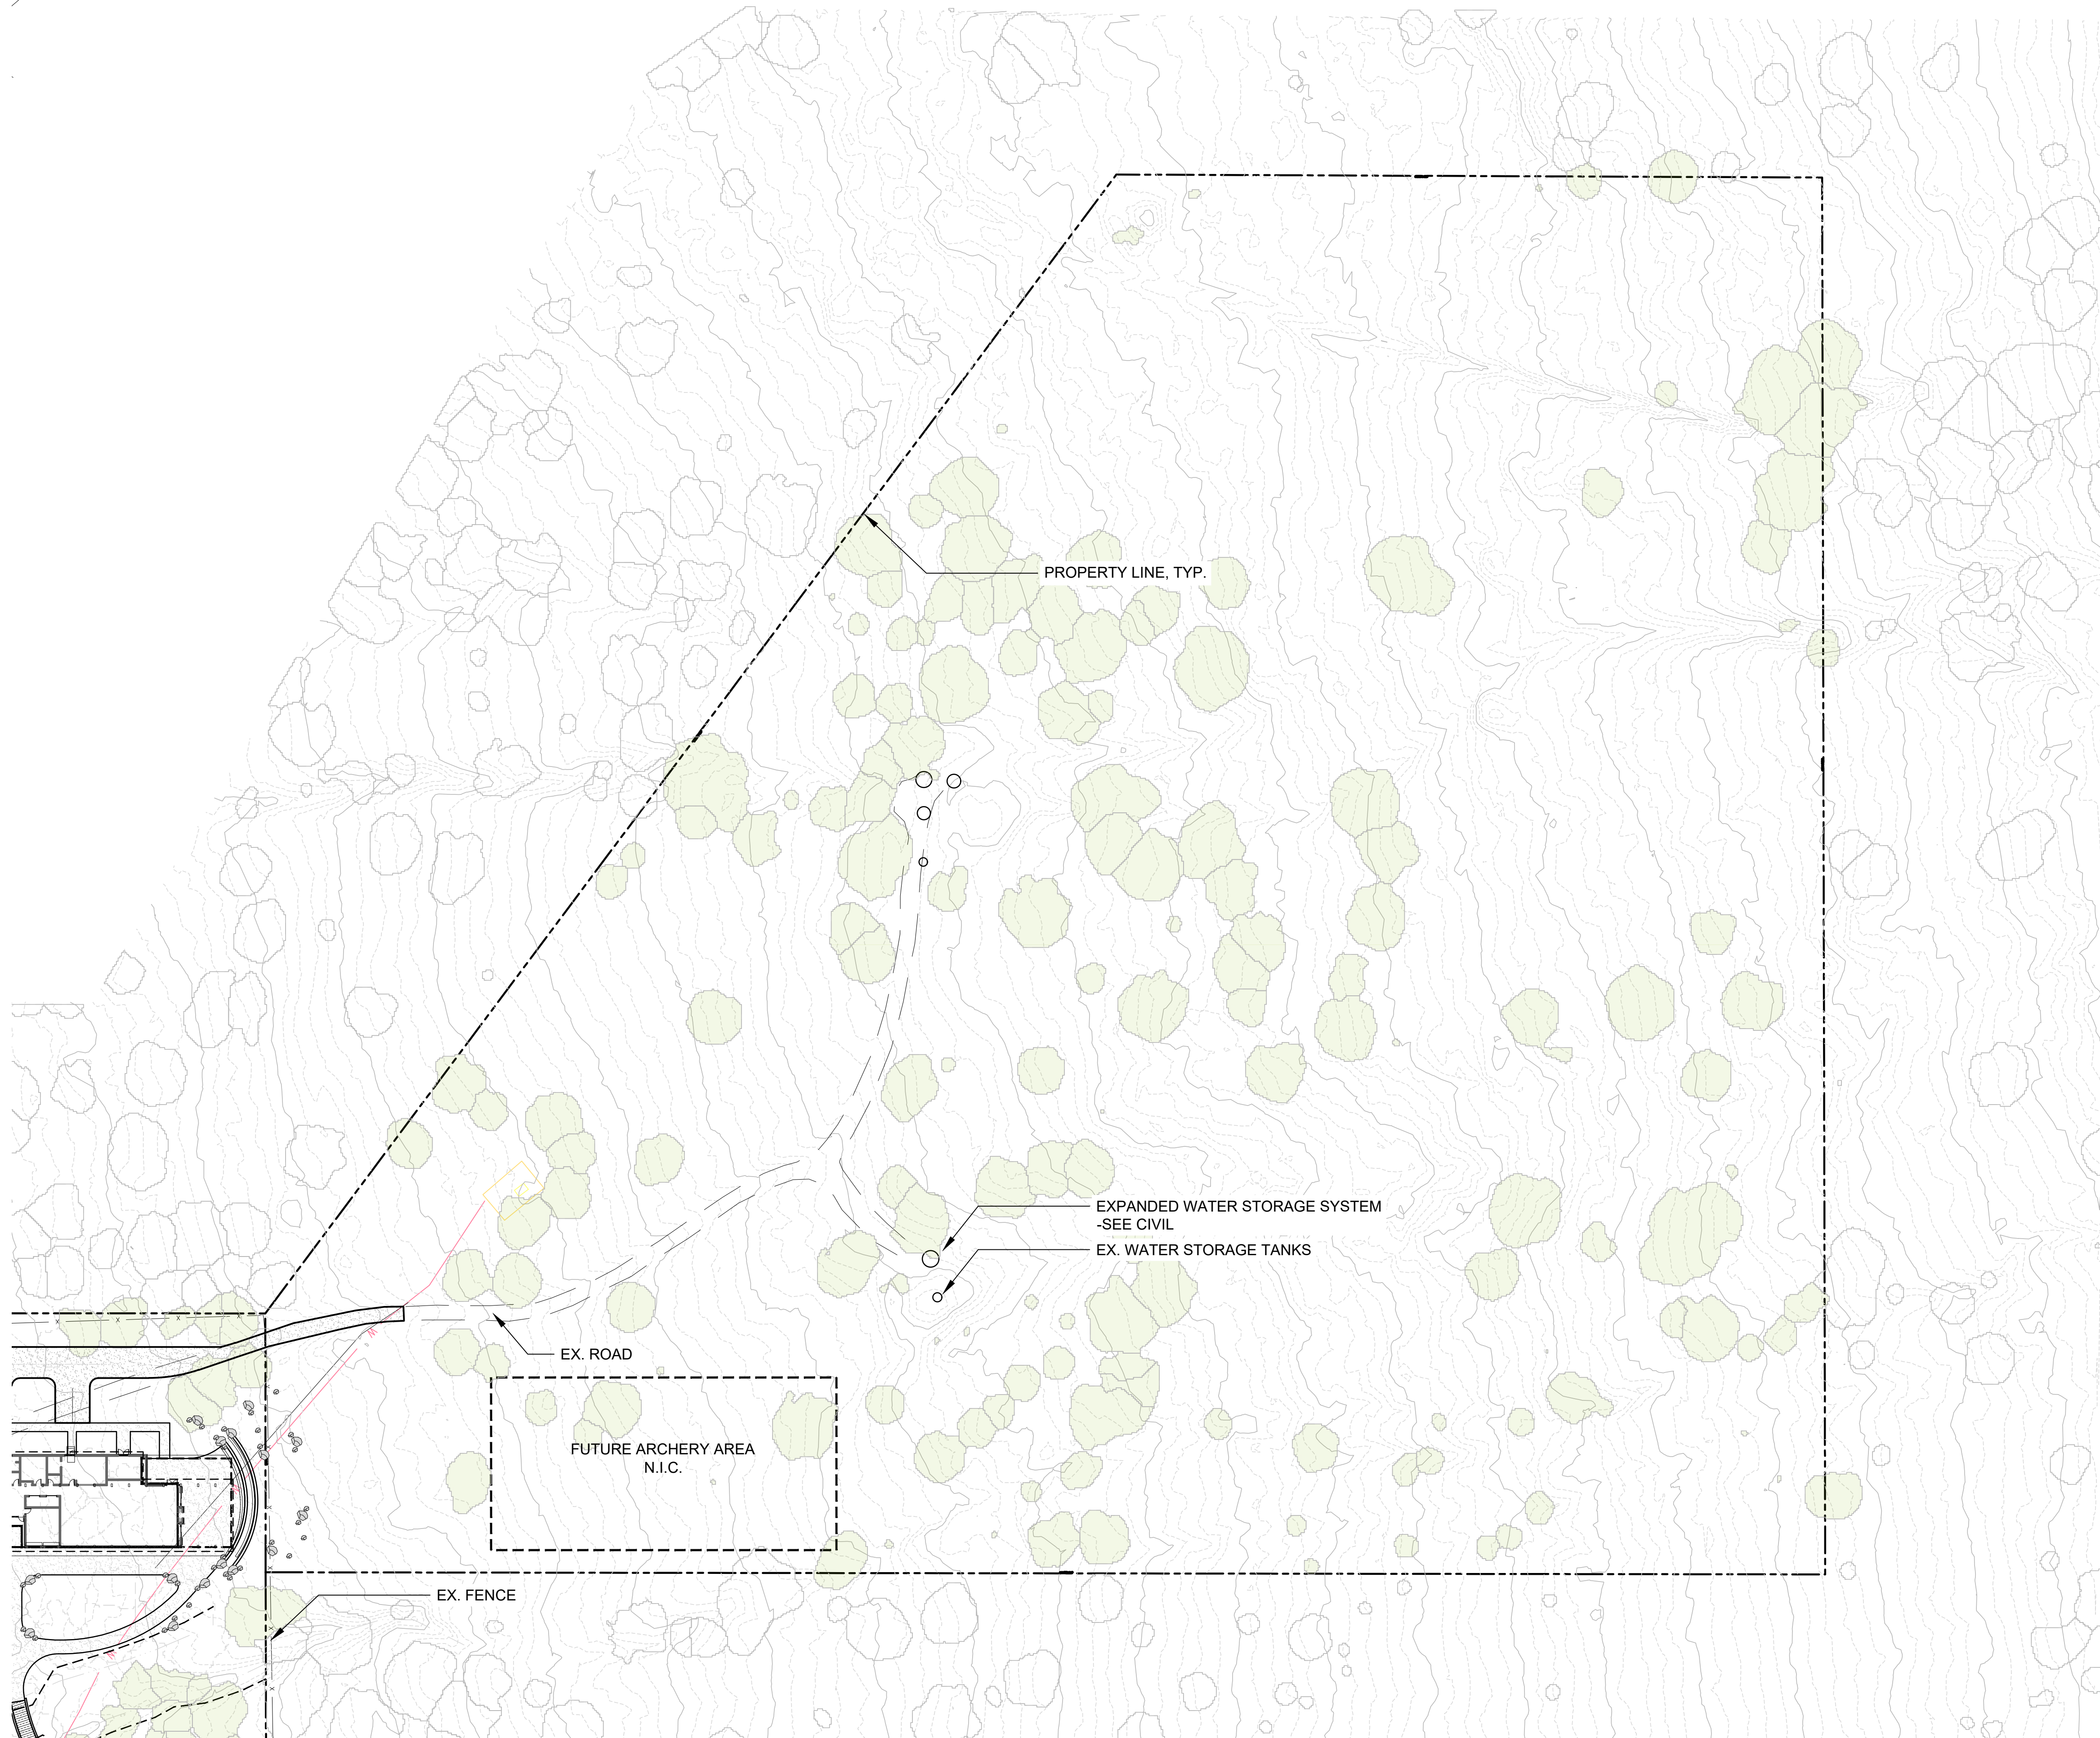


PROPERTY LINE, TYP.

EXPANDED WATER STORAGE SYSTEM
-SEE CIVIL
EX. WATER STORAGE TANKS

EX. ROAD

FUTURE ARCHERY AREA
N.I.C.

EX. FENCE

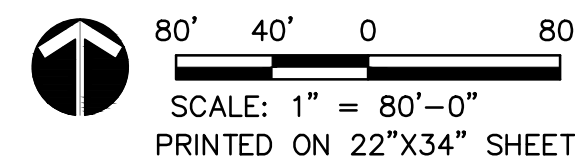

DHM DESIGN

1309 East 3rd Avenue
Room 205
Durango, CO 81301
970.385.4219
www.dhmdesign.com

REUSE OF DOCUMENT
This document is the property of DHM Design Corp. The ideas and design incorporated on this document are instruments of professional service and shall not be used for any other project without written authorization of DHM Design Corp.

Camp Colton Phase 1

New Lodge and Entry Design

30% SCHEMATIC DESIGN

3285 East Sparrow Avenue Flagstaff, AZ 86004

PROJECT NUMBER: DATE
Project # 01.11.2024

DESIGNED:
DRAWN:
CHECKED:

REVISIONS: RD1
RD2
RD3
RD4
RD5

JOB DESCRIPTION:
Job Description 1
Job Description 2


SHEET TITLE:

EAST PARCEL LAYOUT

SHEET NUMBER:

L1.2

SHEET ___ OF ___

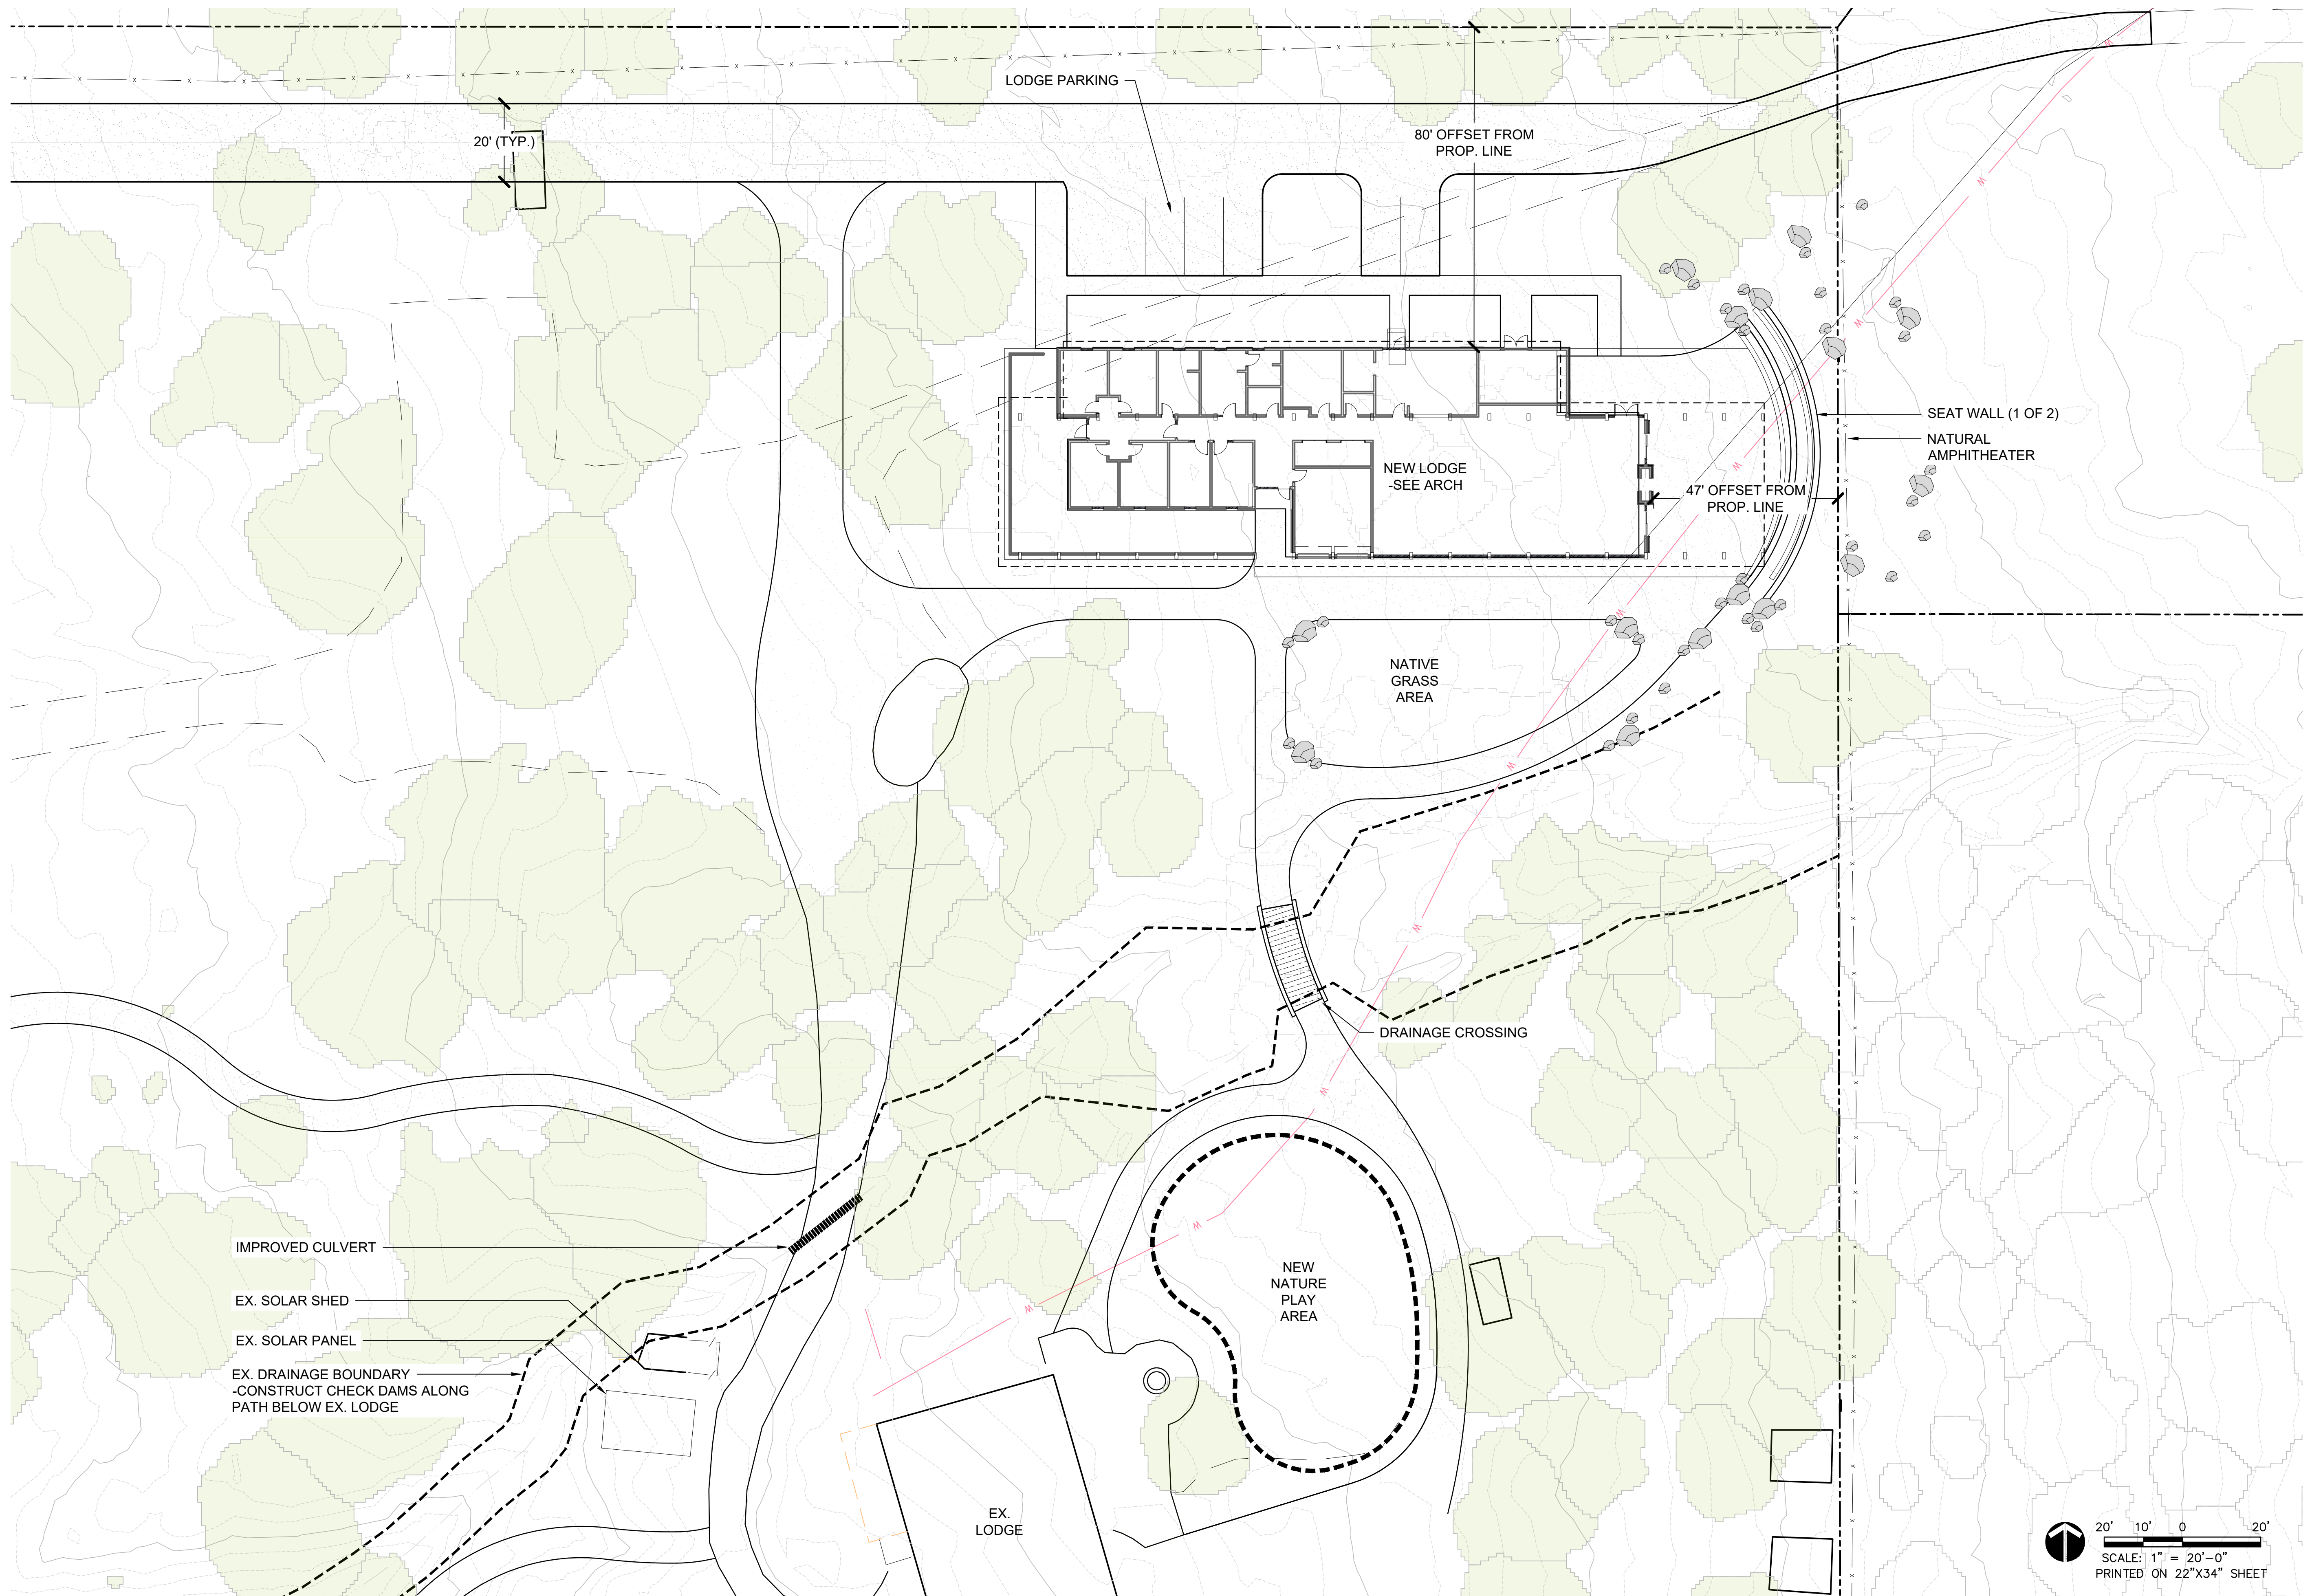

DHM DESIGN

1309 East 3rd Avenue
 Room 205
 Durango, CO 81301
 970.385.4219
 www.dhmdesign.com

REUSE OF DOCUMENT
 This document is the property of DHM Design Corp. The ideas and design incorporated on this document are instruments of professional service and shall not be used for any other project without written authorization of DHM Design Corp.

Camp Colton Phase 1

New Lodge and Entry Design

30% SCHEMATIC DESIGN

3285 East Sparrow Avenue Flagstaff, AZ 86004

PROJECT NUMBER: _____ DATE: _____
 Project # _____ 01.11.2024
 DESIGNED: _____
 DRAWN: _____
 CHECKED: _____

REVISIONS: _____
 RD1 _____
 RD2 _____
 RD3 _____
 RD4 _____
 RD5 _____

JOB DESCRIPTION:
 Job Description 1
 Job Description 2
 SHEET TITLE: _____

LAYOUT ENLARGEMENT

SHEET NUMBER: _____

L1.3

SHEET _____ OF XXX

